


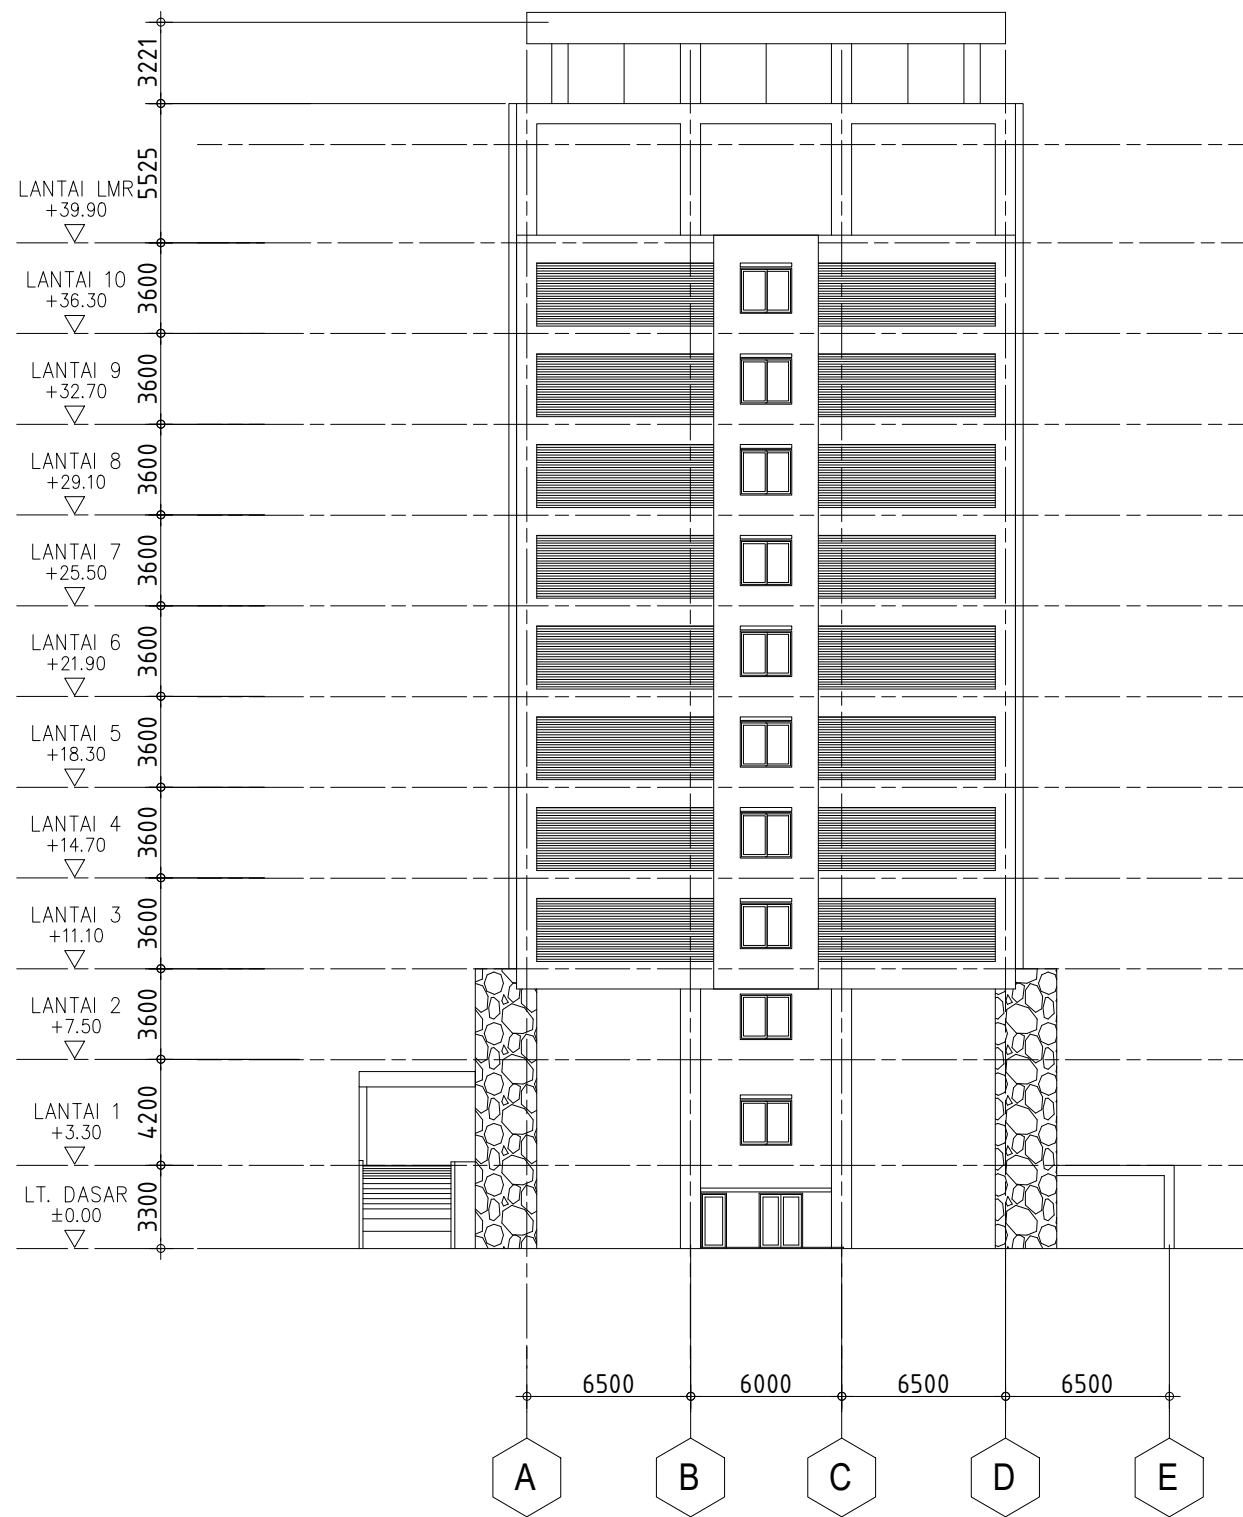


01 **TAMPAK DEPAN**
 S K A L A 1 : 300




01 TAMPAK BELAKANG
 S K A L A 1 : 300




01 **TAMPAK SAMPING KANAN**
S K A L A 1 : 300

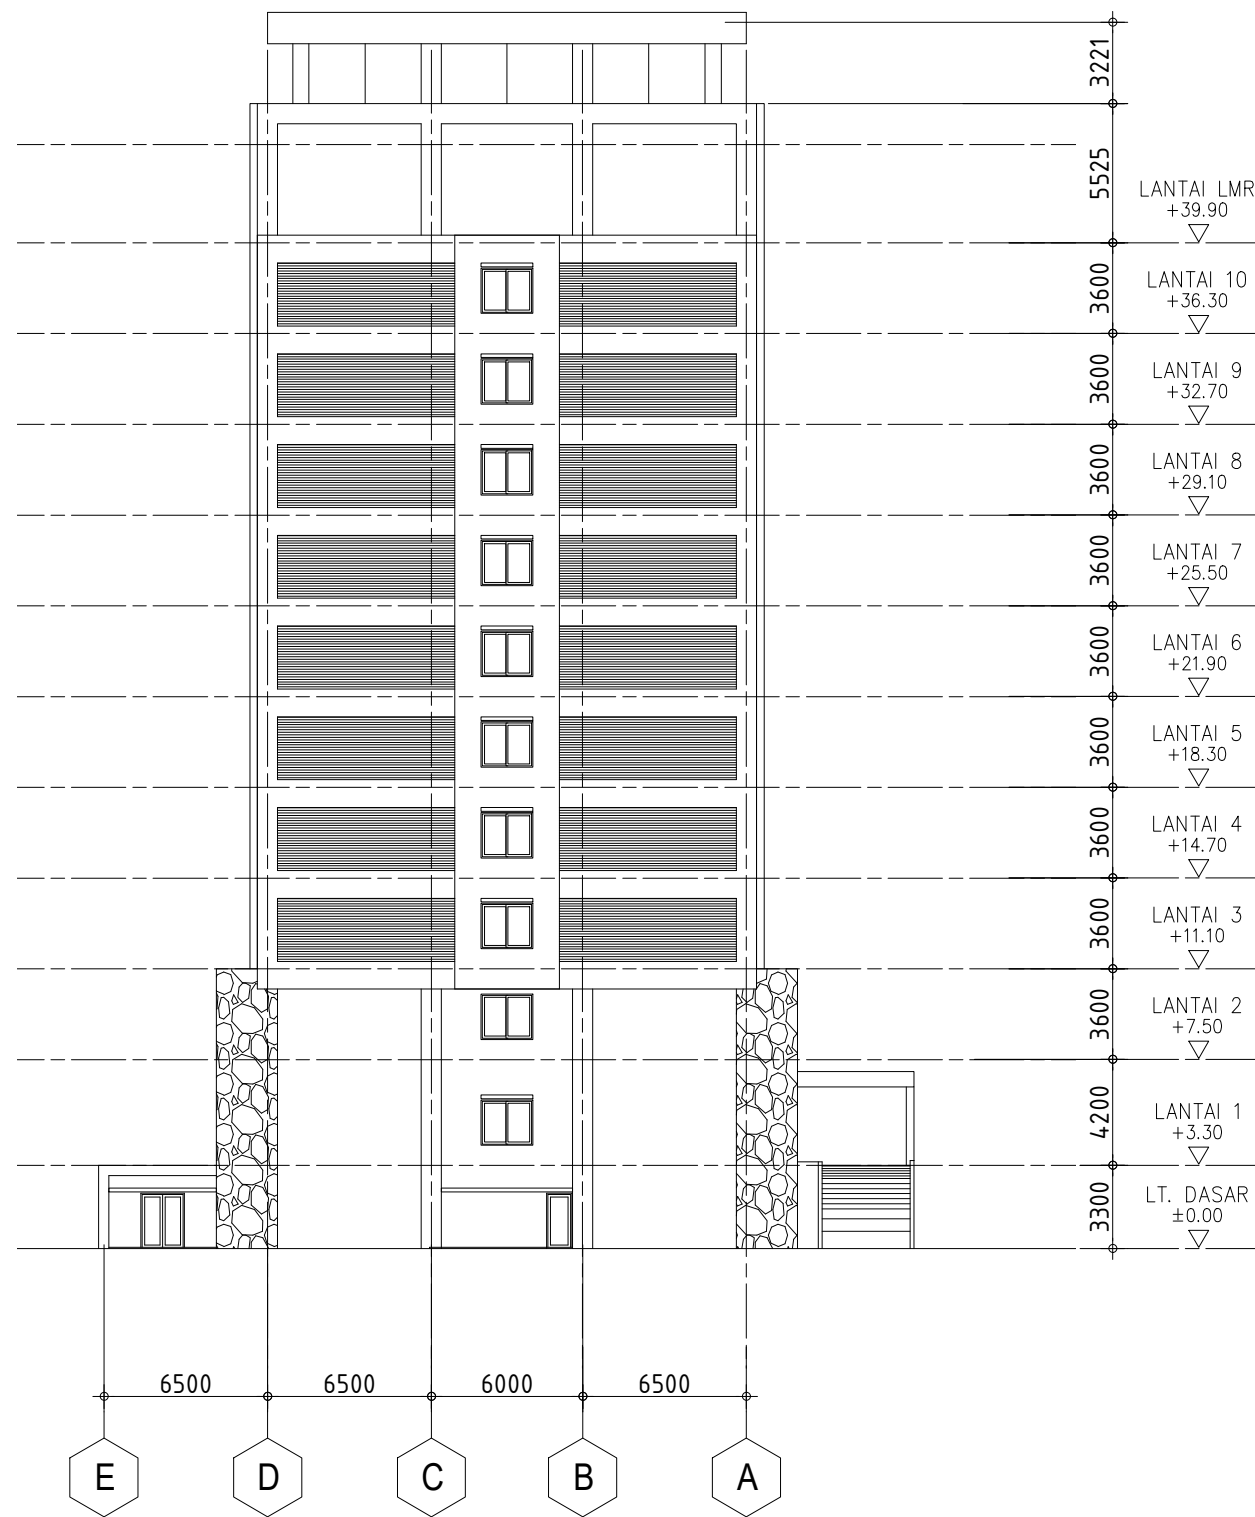

01 **TAMPAK SAMPING KIRI**
S K A L A 1 : 300

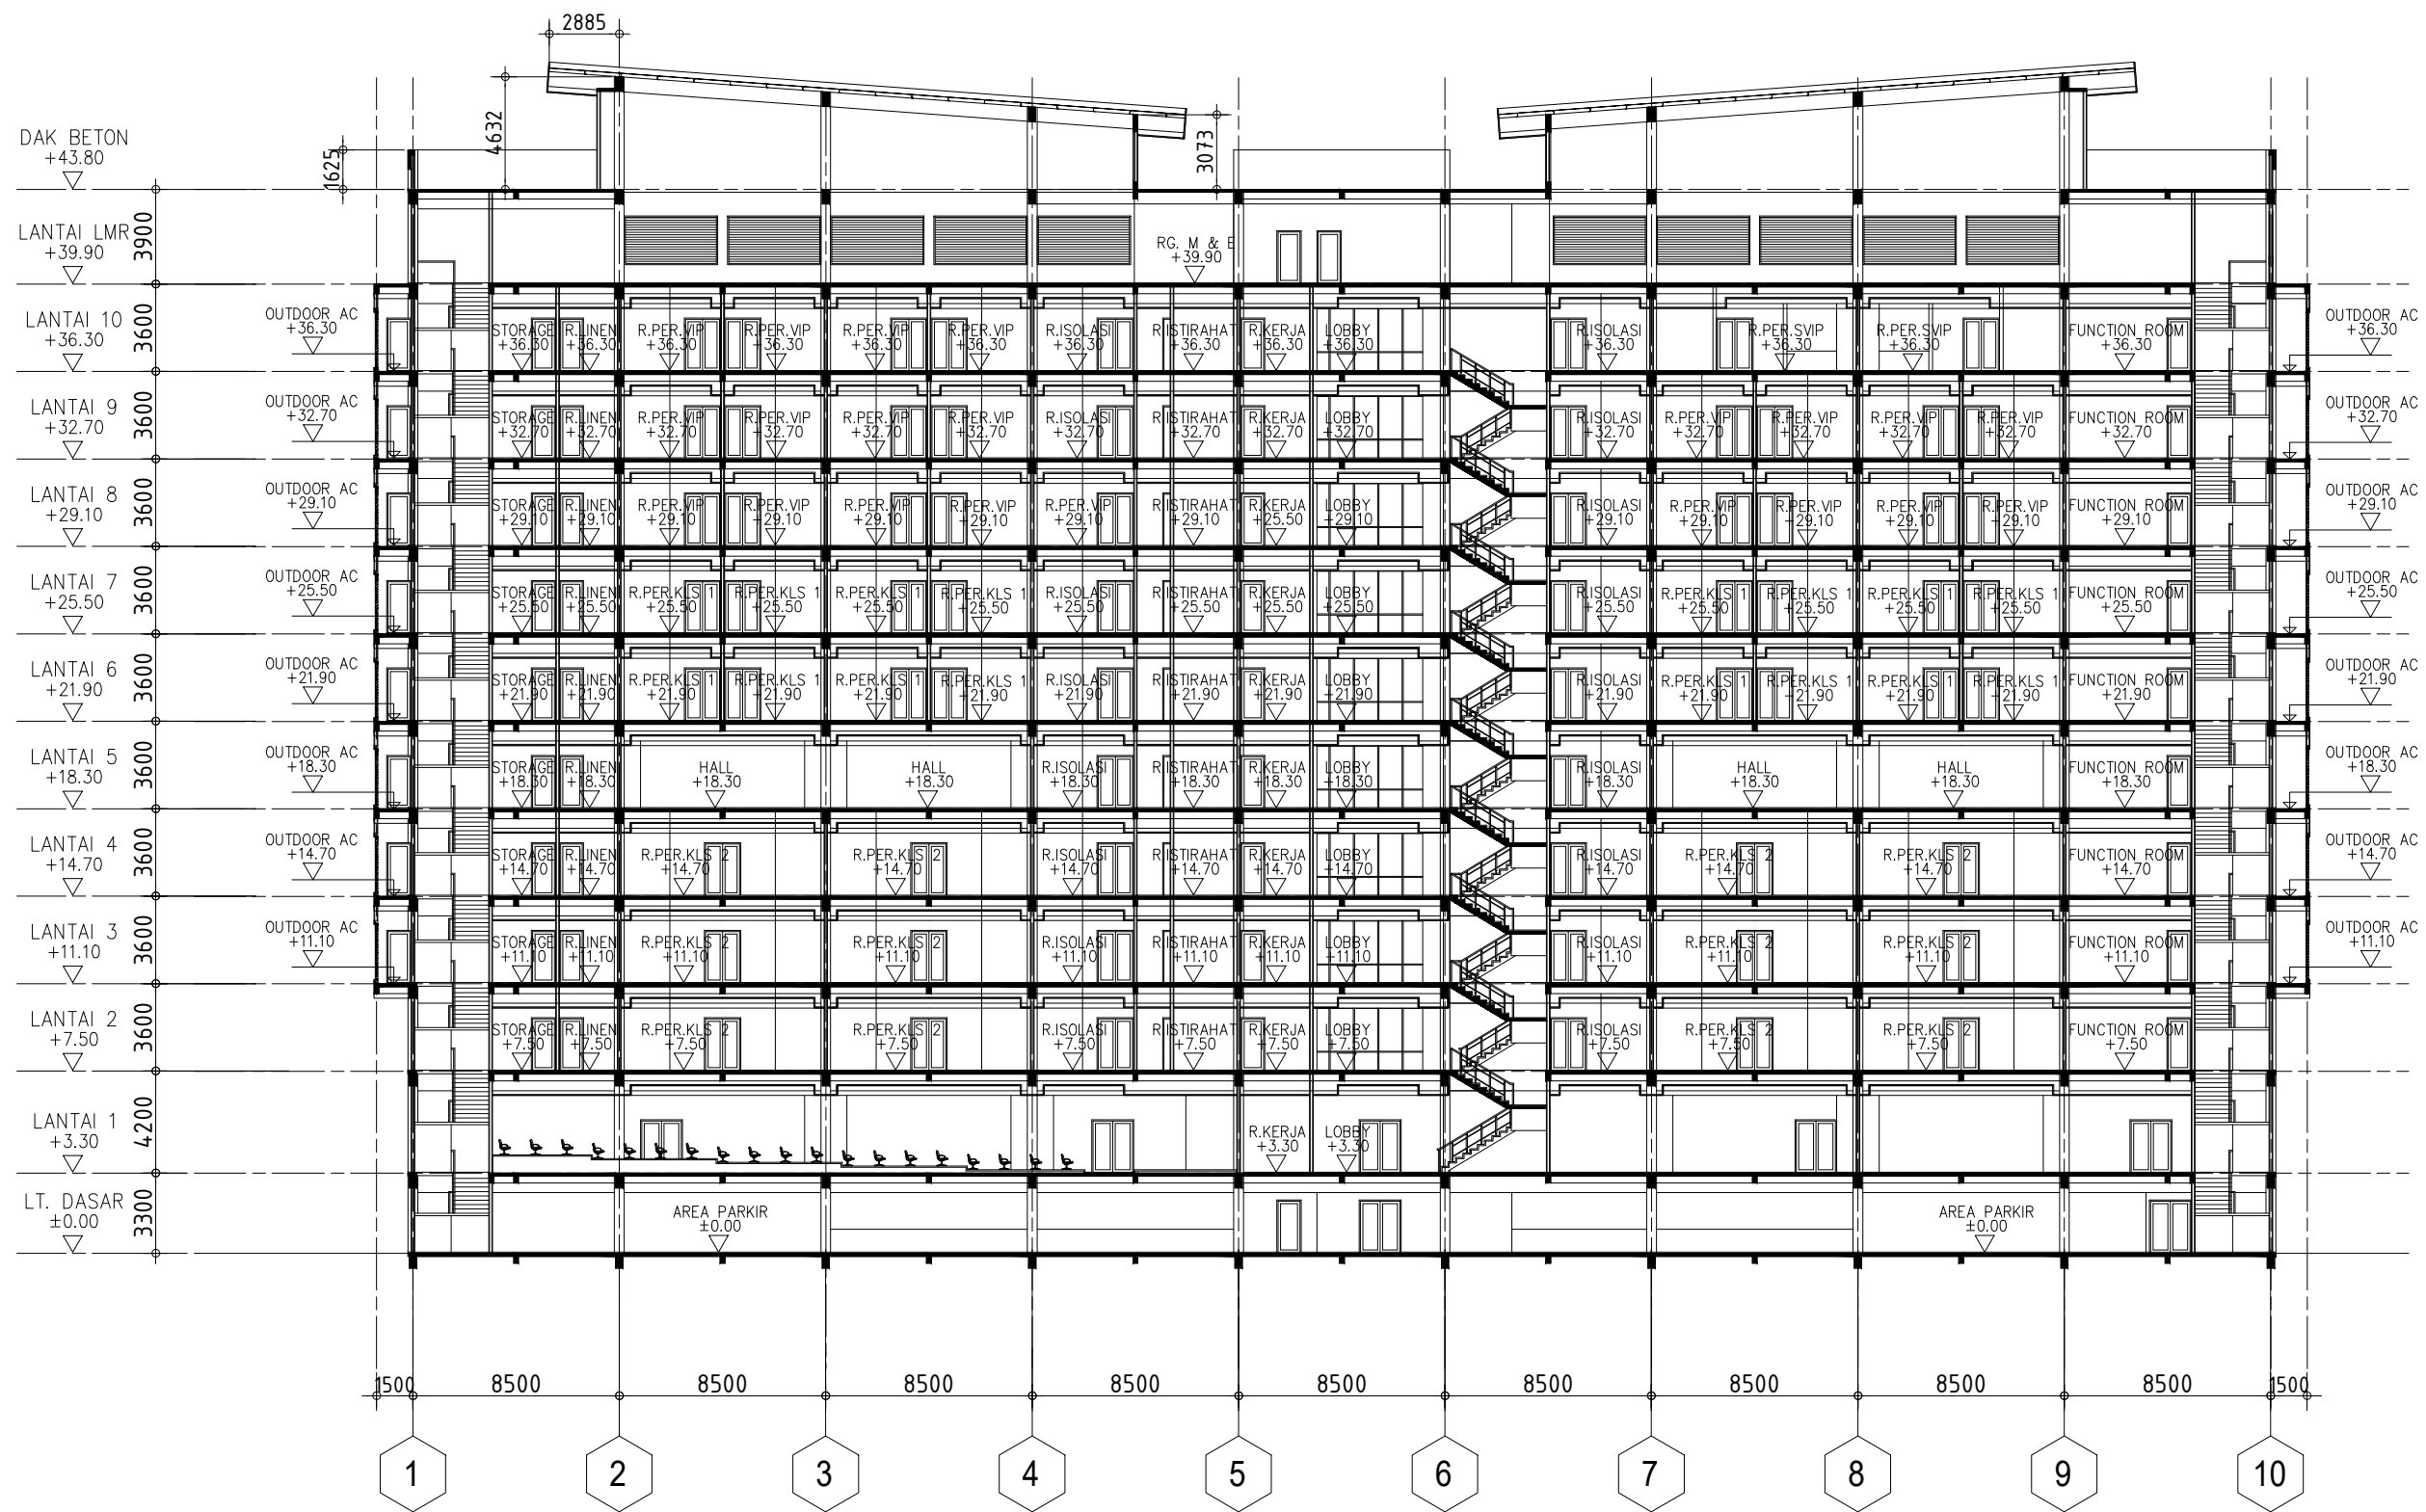

01 POTONGAN A-A
 S K A L A 1 : 300

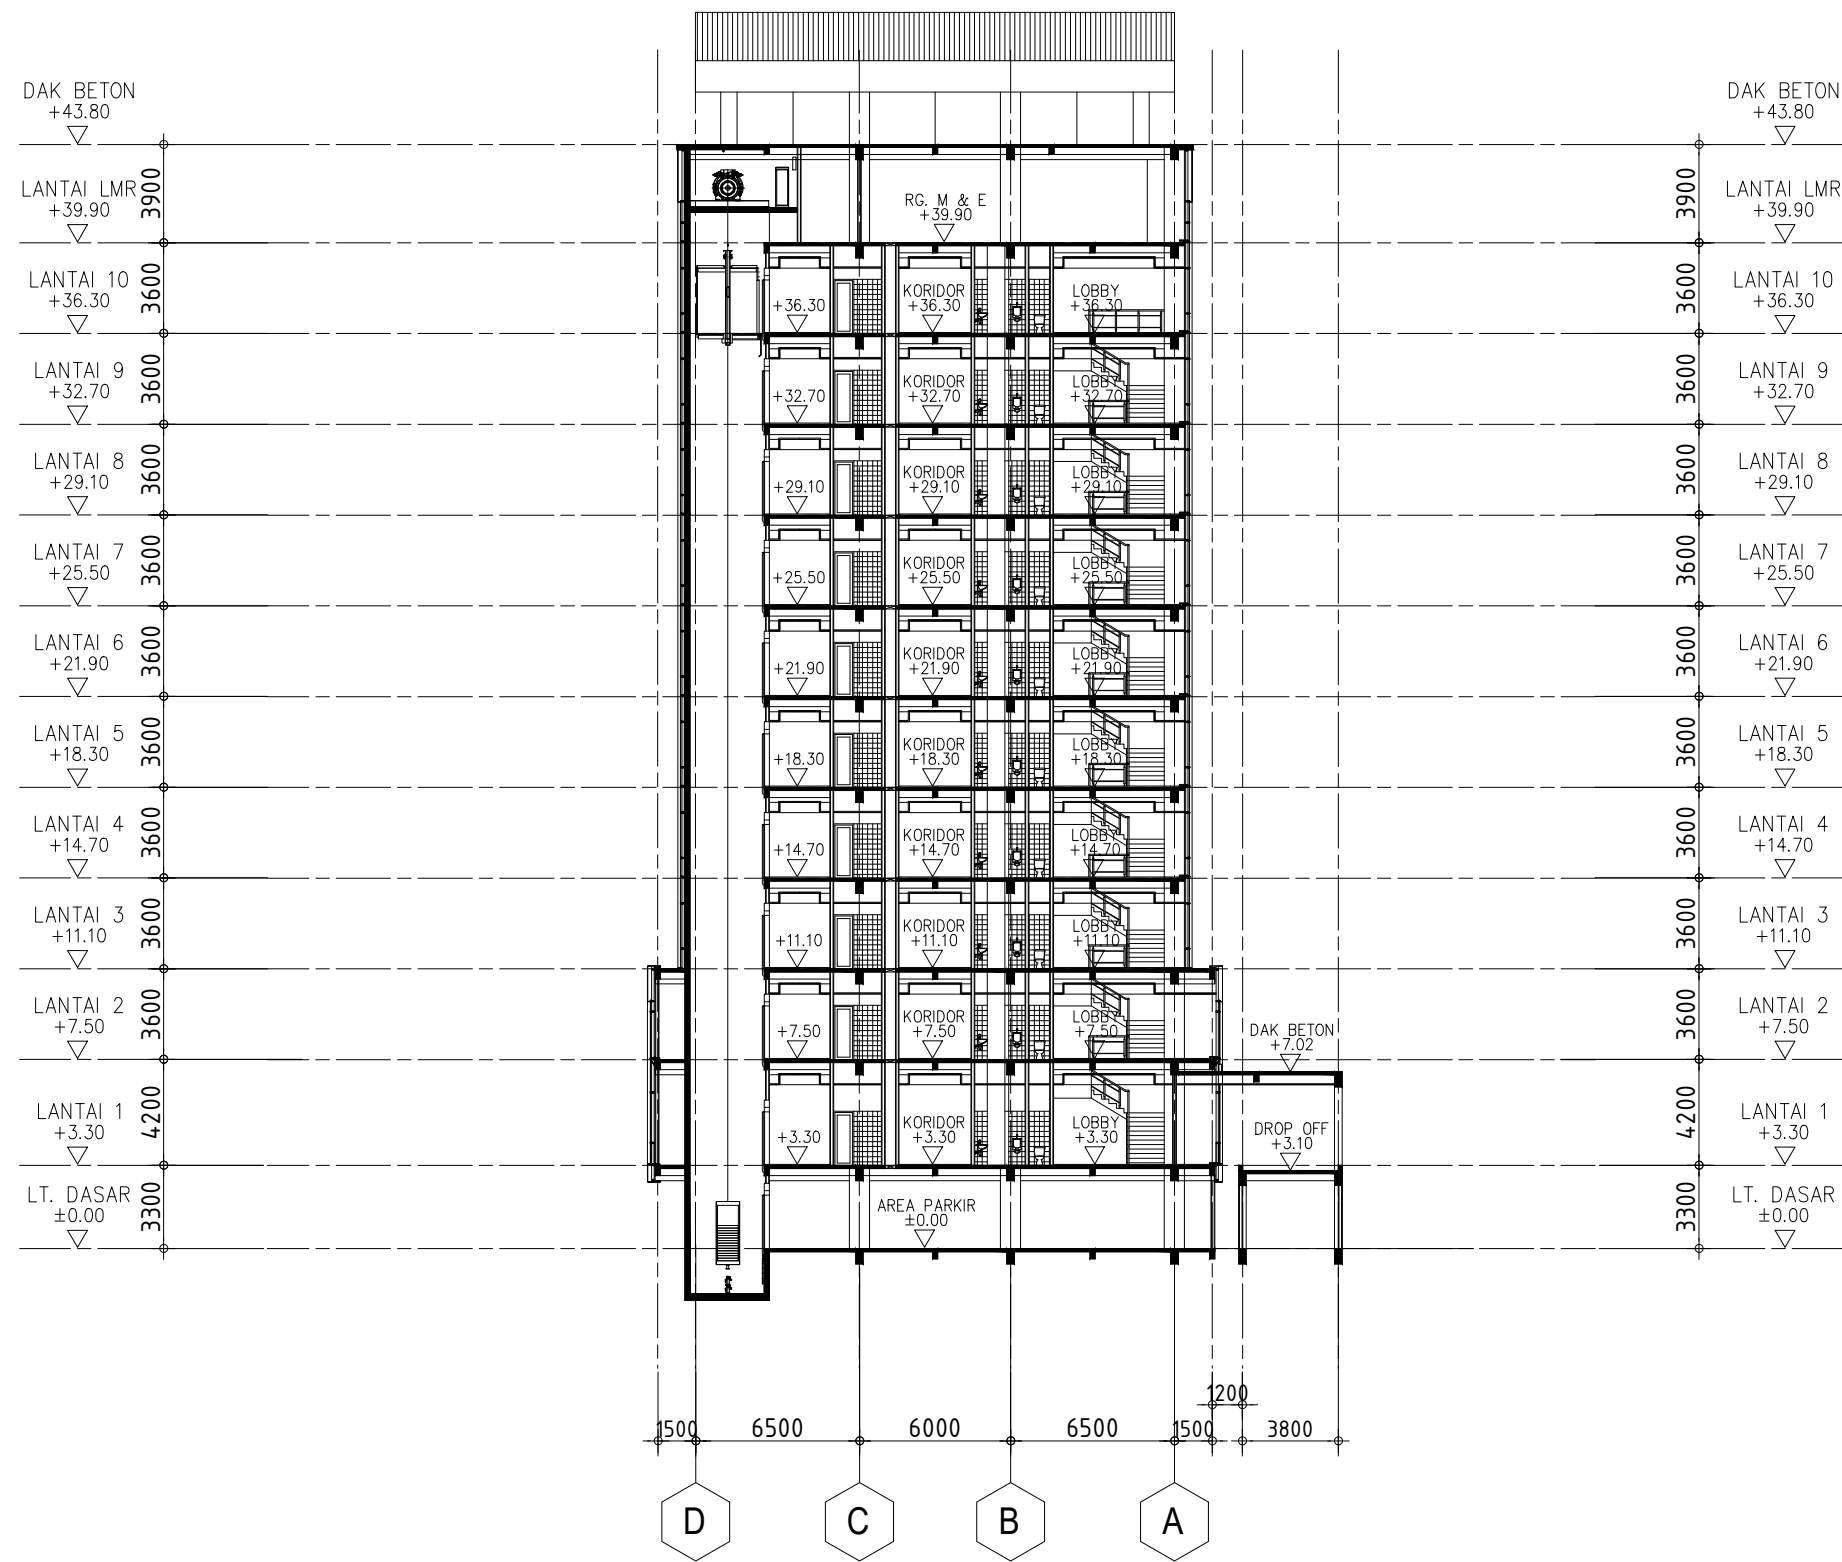

01 POTONGAN B-B
SKALA 1:300